


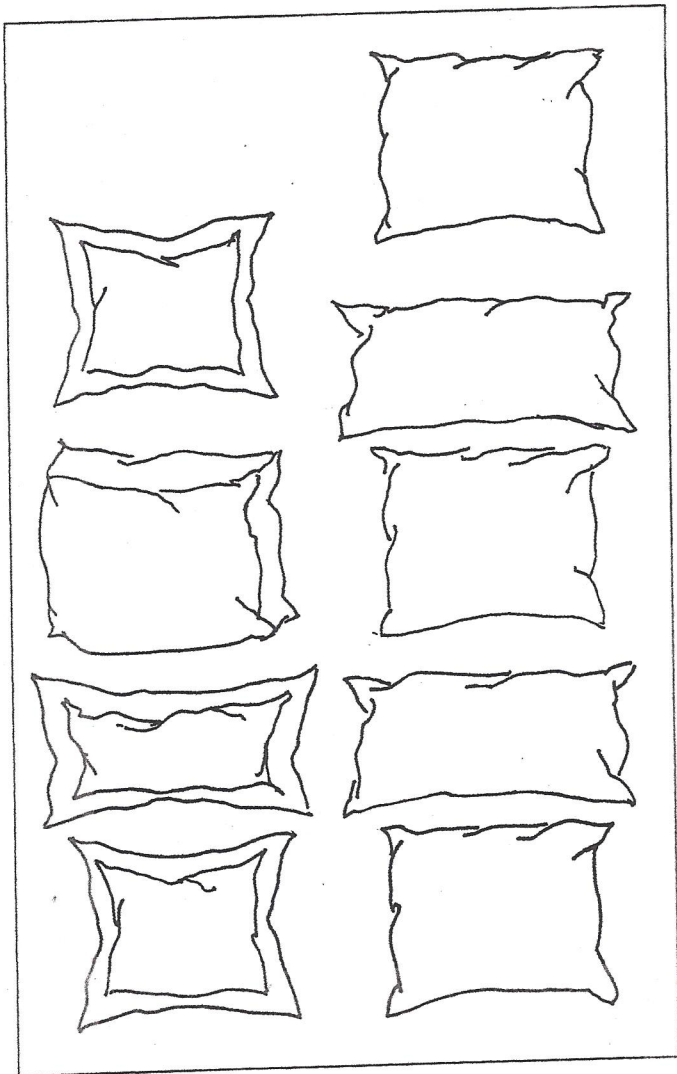
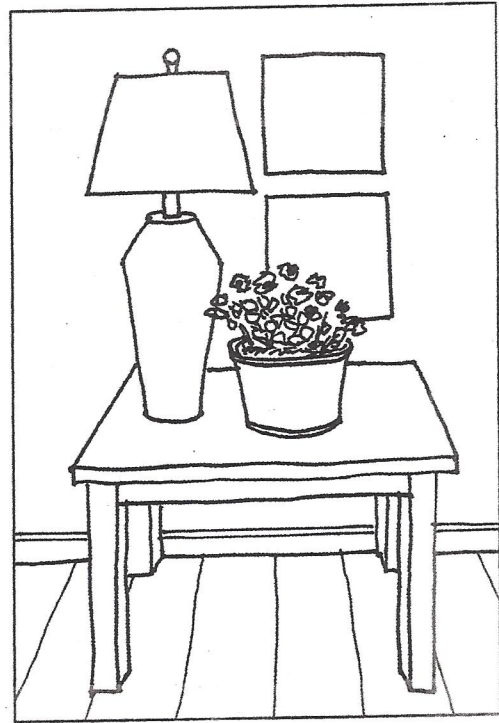


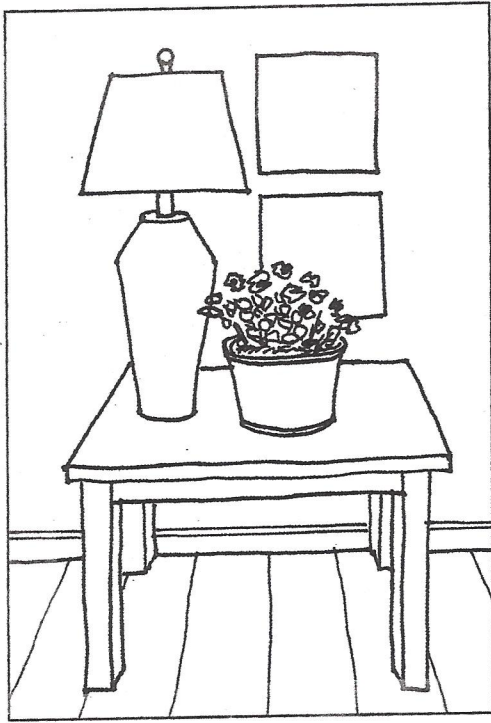

DINING

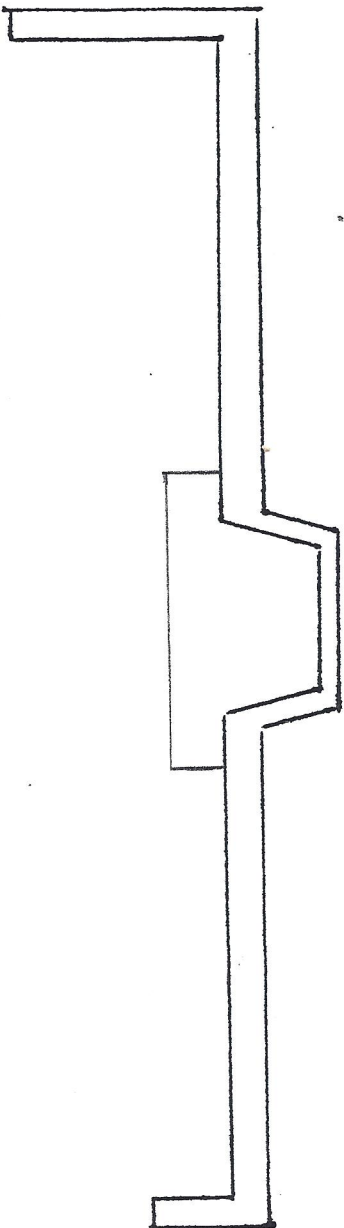

ENTRY
HALL

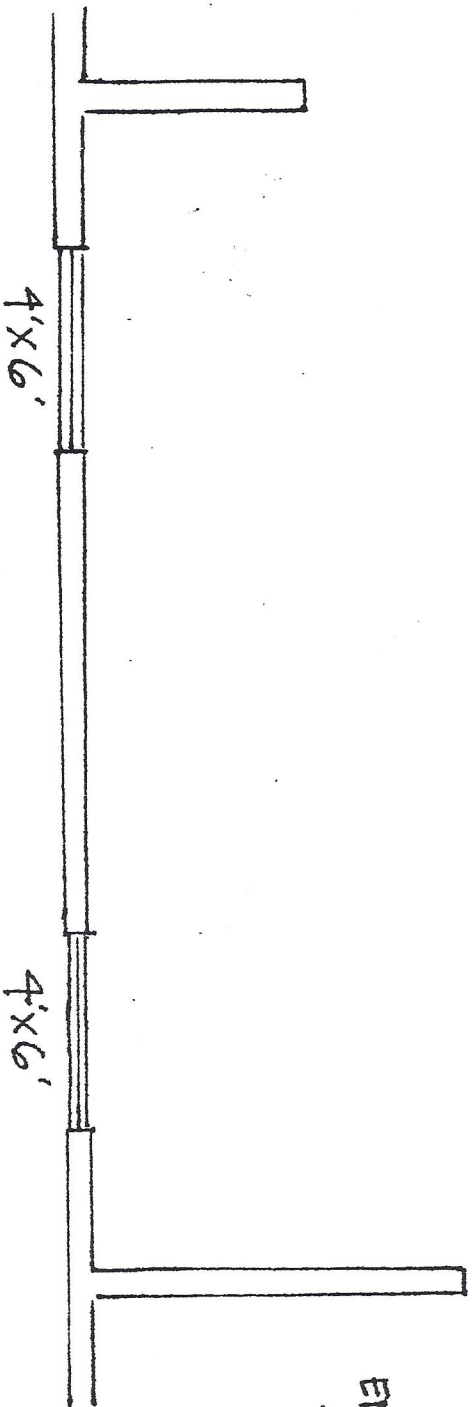


SCALE

$\frac{1}{4}'' = 1'-0''$

FLOOR PLAN

Scale: 1/4" = 1' - 0"

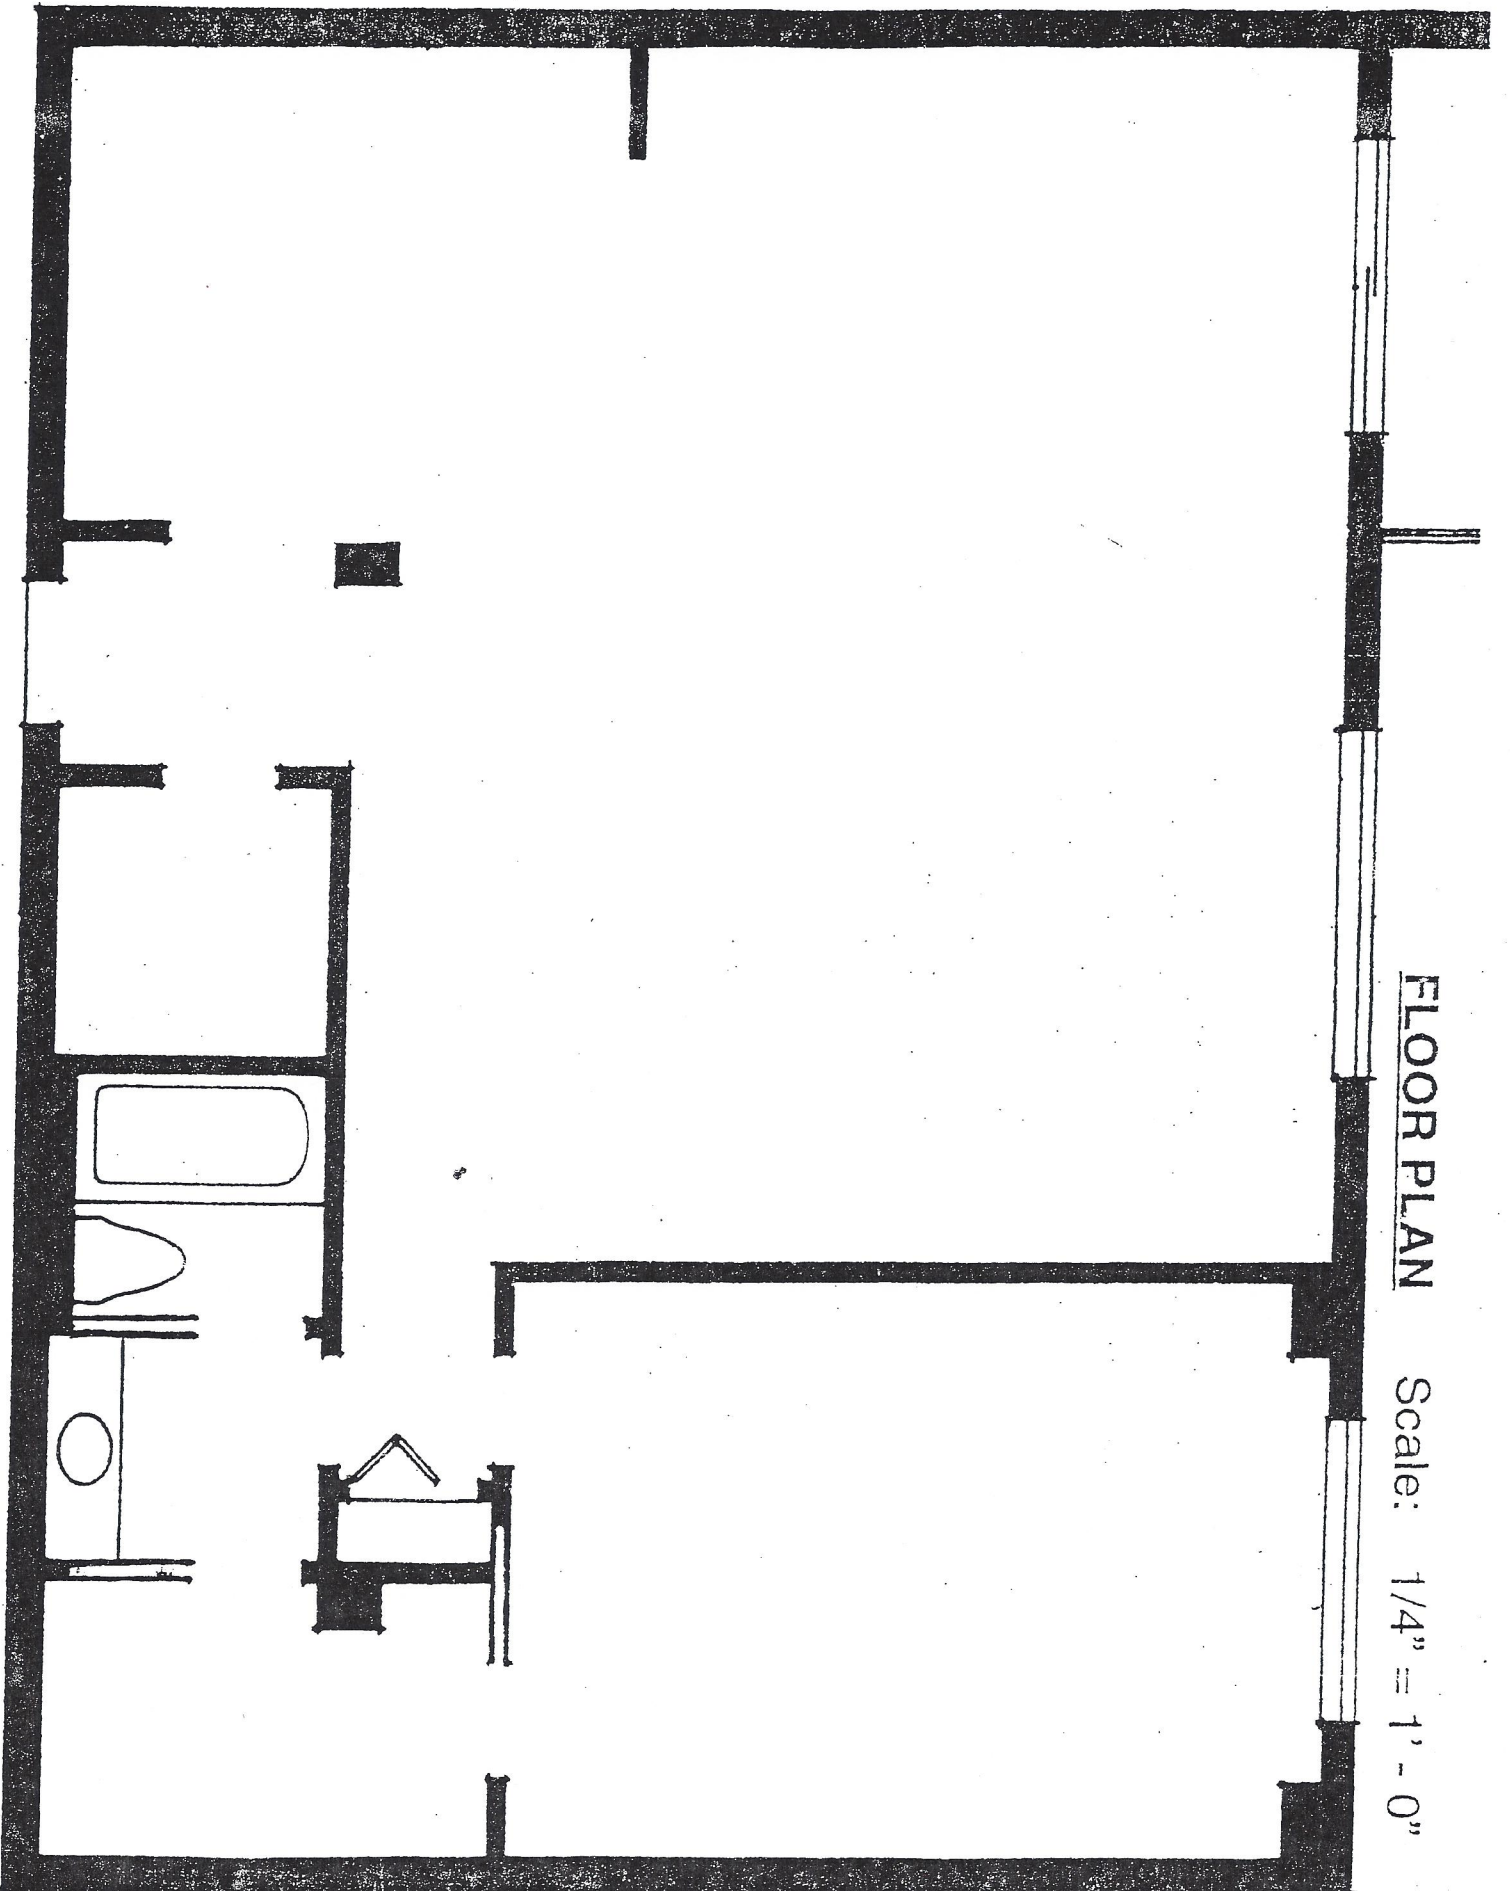

DECK

FLOOR PLAN

Scale: 1/4" = 1' - 0"

DINING
10' X 14'6"

LIVING
14'6" X 14'6"

MASTER BEDROOM
11'6" X 16'

- RECESSED DOWN LIGHT
- ⊞ RECESSED - WIREGLOUT AL
- ⊕ CEILING MOUNTED

KITCHEN
9'6" X 11'6"

HALL

UTILITY /
CLOSET

BATH

CLOSET

LIN

